


1st FLOOR PLAN

2nd FLOOR PLAN

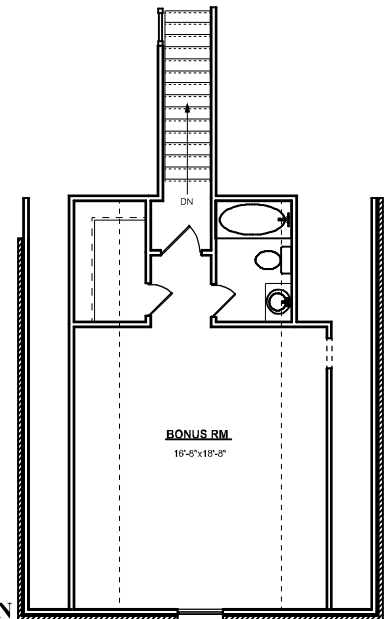

DATE:	10/12/2011	PROJECT:	2086B2
DRAWN BY:	J. KINSEY	CHECKED BY:	J. KINSEY
SCALE:	1/8" = 1'-0"	DATE:	10/12/2011
REVISIONS:		WIDTH:	36" x 48"
		DEPTH:	30" x 12"

